


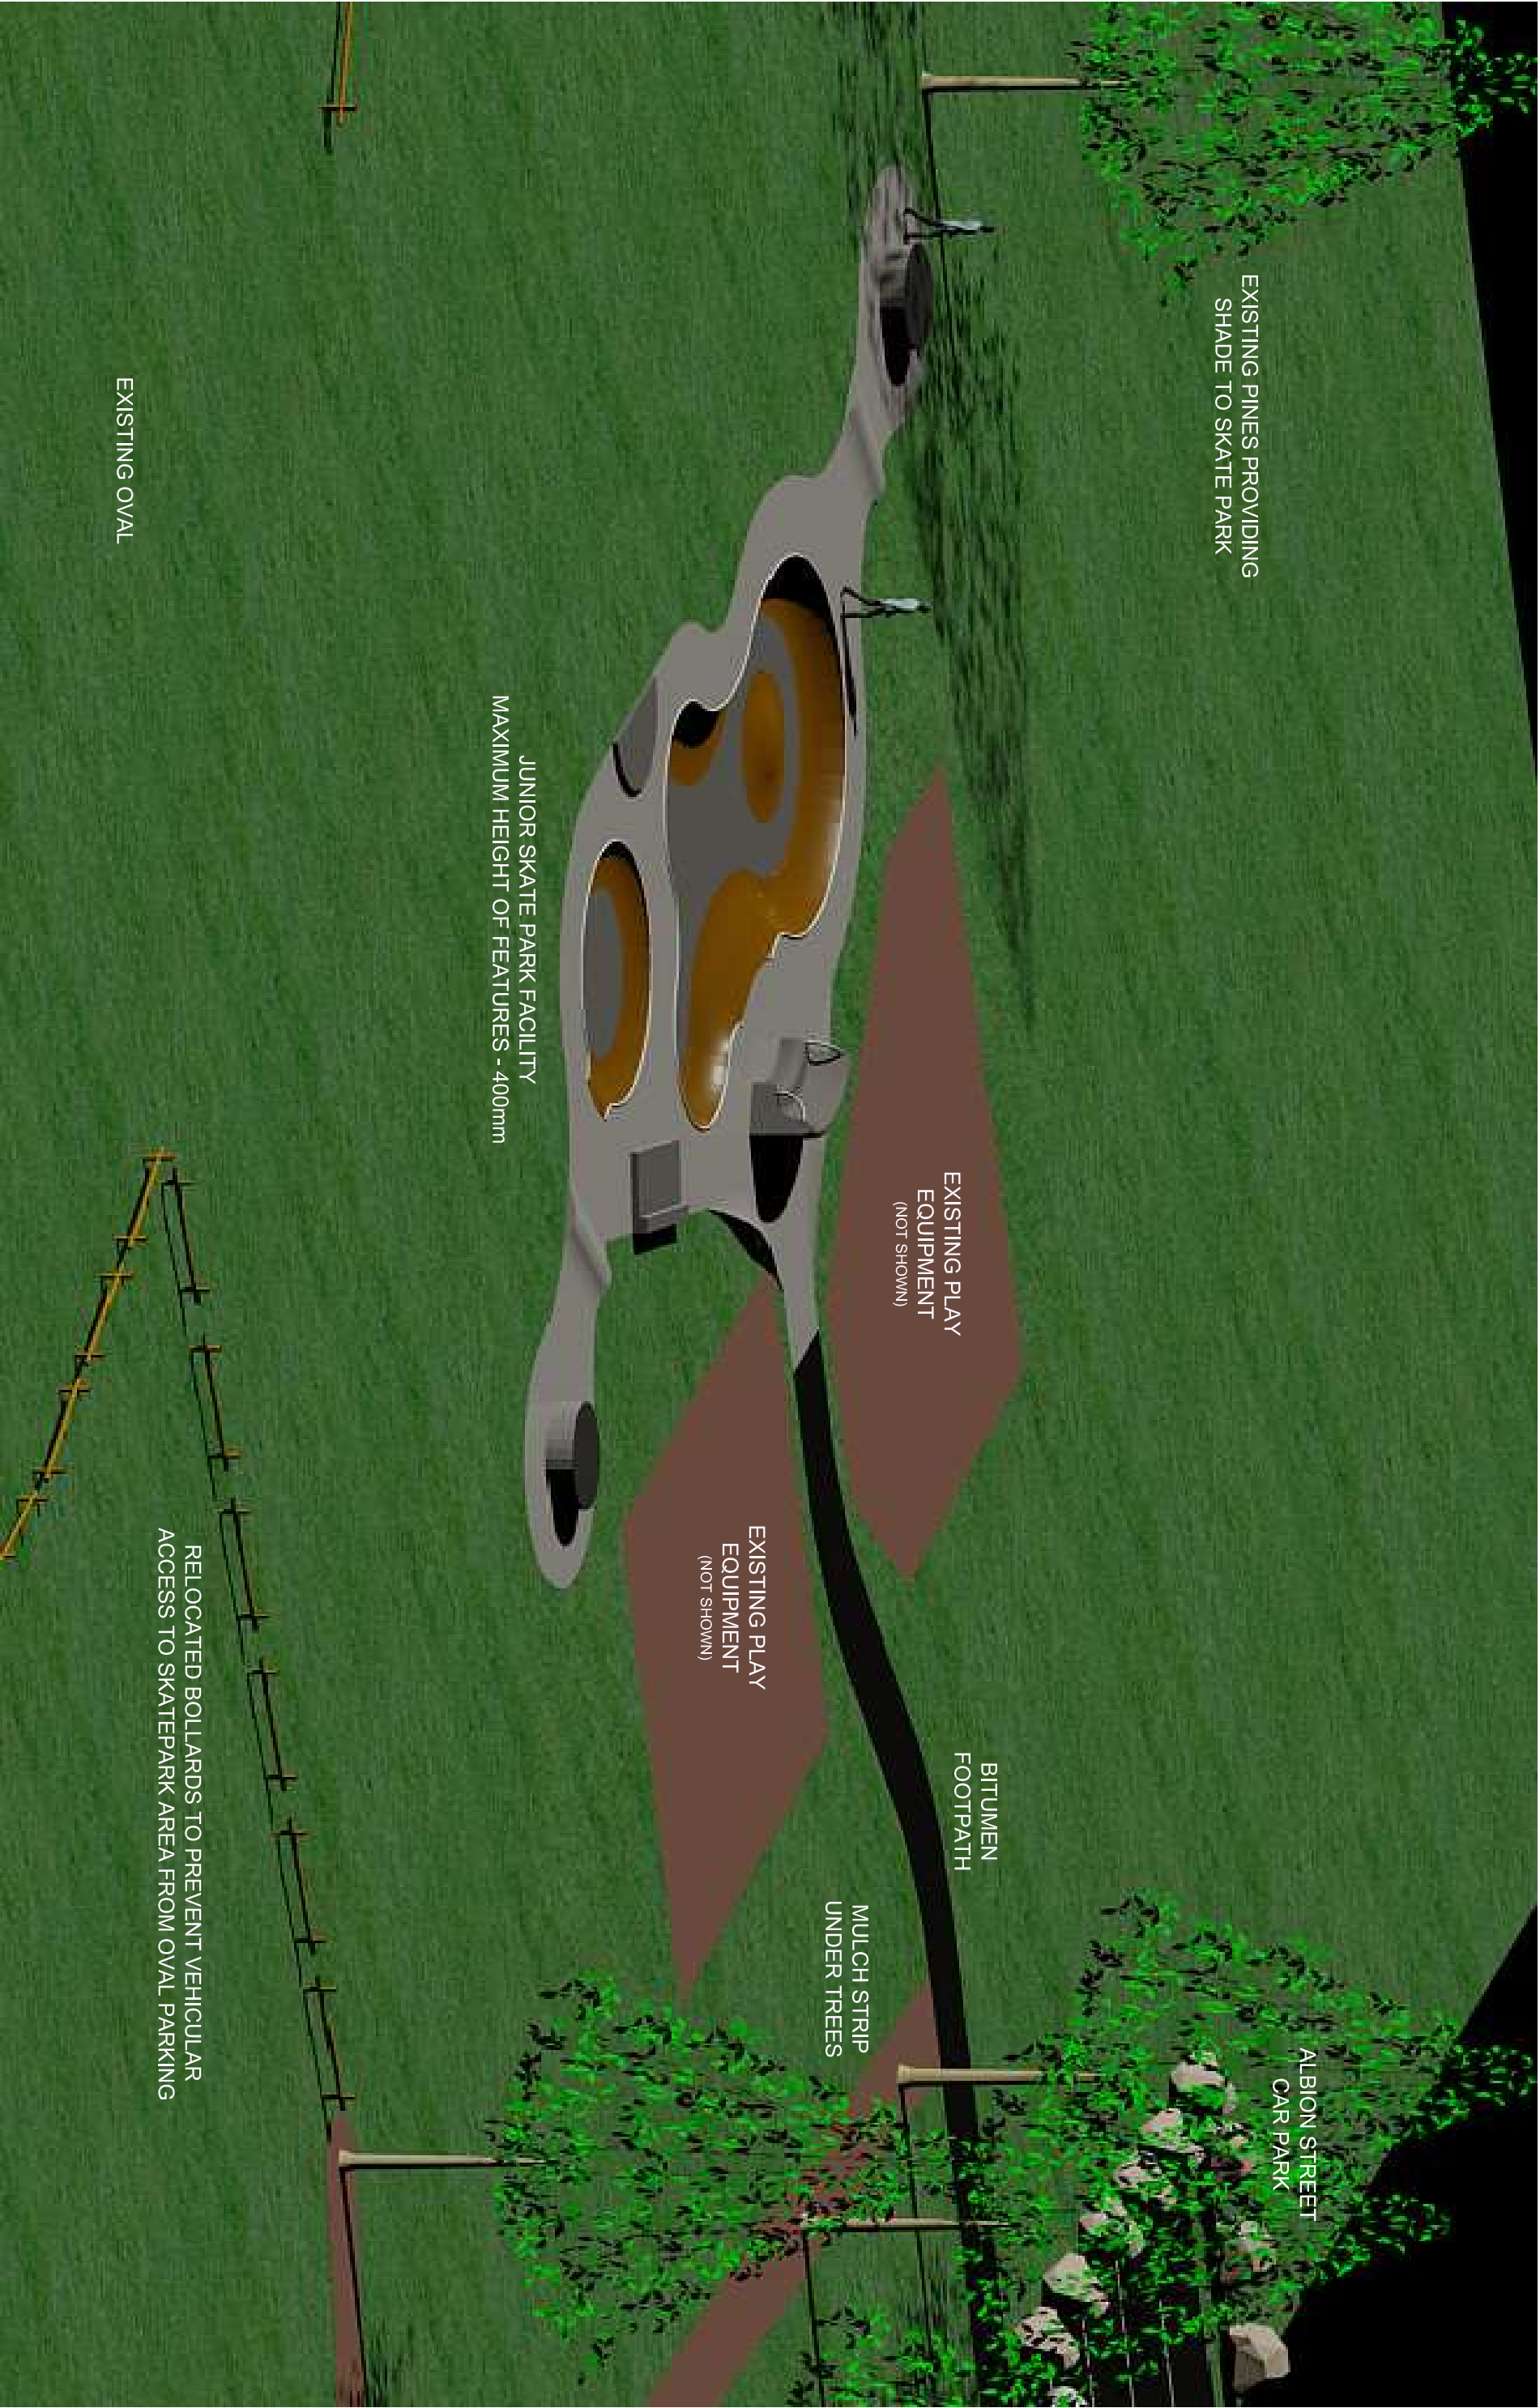

EXISTING PINES PROVIDING
SHADE TO SKATE PARK

ALBION STREET
CAR PARK

EXISTING PLAY
EQUIPMENT
(NOT SHOWN)

EXISTING PLAY
EQUIPMENT
(NOT SHOWN)

BITUMEN
FOOTPATH

MULCH STRIP
UNDER TREES

JUNIOR SKATE PARK FACILITY
MAXIMUM HEIGHT OF FEATURES - 400mm

EXISTING OVAL

RELOCATED BOLLARDS TO PREVENT VEHICULAR
ACCESS TO SKATEPARK AREA FROM OVAL PARKING



ORANGE
orange@geolyse.com
www.geolyse.com

154 PERSLEY STREET
P.O. BOX 1983
ORANGE NSW 2800
Ph: (02) 6393 5000
Fx: (02) 6393 5050

No	DATE	DRAWING CHECK	PM CHECK	DETAILS
A	27/02/12	PPO	PPO	ISSUED TO CLIENT

PROJECT

KATOOMBA
SKATE PARK

FILE REFERENCE: C:\projects\211258\pdr\DC\211258_GSA_E01.dwg

APPROVAL AUTHORITY

BLUE MOUNTAINS
CITY COUNCIL

CLIENT

SCOTT SPRING

DRAWING

MELROSE PARK
BEGINNERS SKATE PARK
OVERVIEW SHEET 2 OF 3

PROJECT
NUMBER 211258

DRAWING
NUMBER 05A_E02

REV A

SOURCE: INTERNAL